
# Art rooms - Hurworth Grange

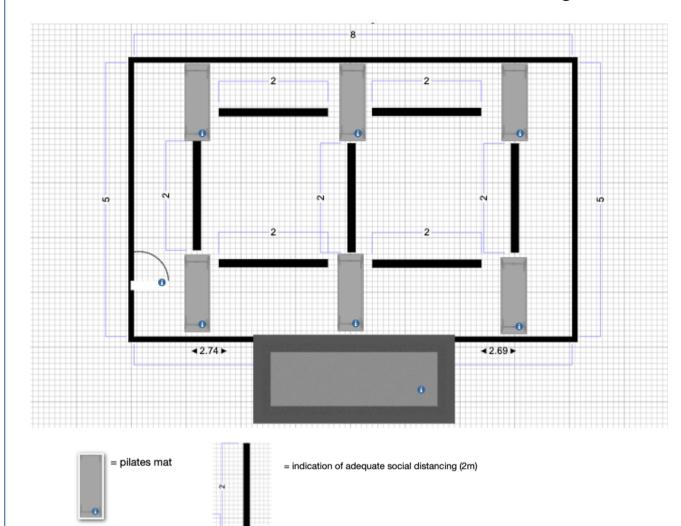

#### Access to class:

- 1) All participants to wear a mask as they walk through the building.
- 2) Fire doors not be be propped open.

## Entering the room

- 1) Hand sanitiser to be provided by instructor.
- 2) Clients fill up spaces from far wall first and to stay within their section

## Social distancing

1) Instructor to use the alcove area and all participants to stay within their mat zone - at least 2m apart.

#### Ventilation

1) All possible windows to be open

### Leaving Class

- 1) Single file through door, maintaining 2m through the building.
- 1) Sanitise hands on exit of art rooms and main exit.

Site:	Art Rooms - Hurworth Grange	Drawing:	Project:	Drawn: H Commane		Pilates with Hazel 16 Roundhill Road Hurworth DL2 2DX
Title:	COVID-19 Social Distancing	Scale: 1:50 (1cm = 0.5m)	Date: 24/08/202	Rev:		